


A.C.B.
MURPHY

3.88' 57.44"

4.11' 12.04"

TRACT "B" - 50' BUFFER - LEAST AC. (PRIVATE)

1608.94'

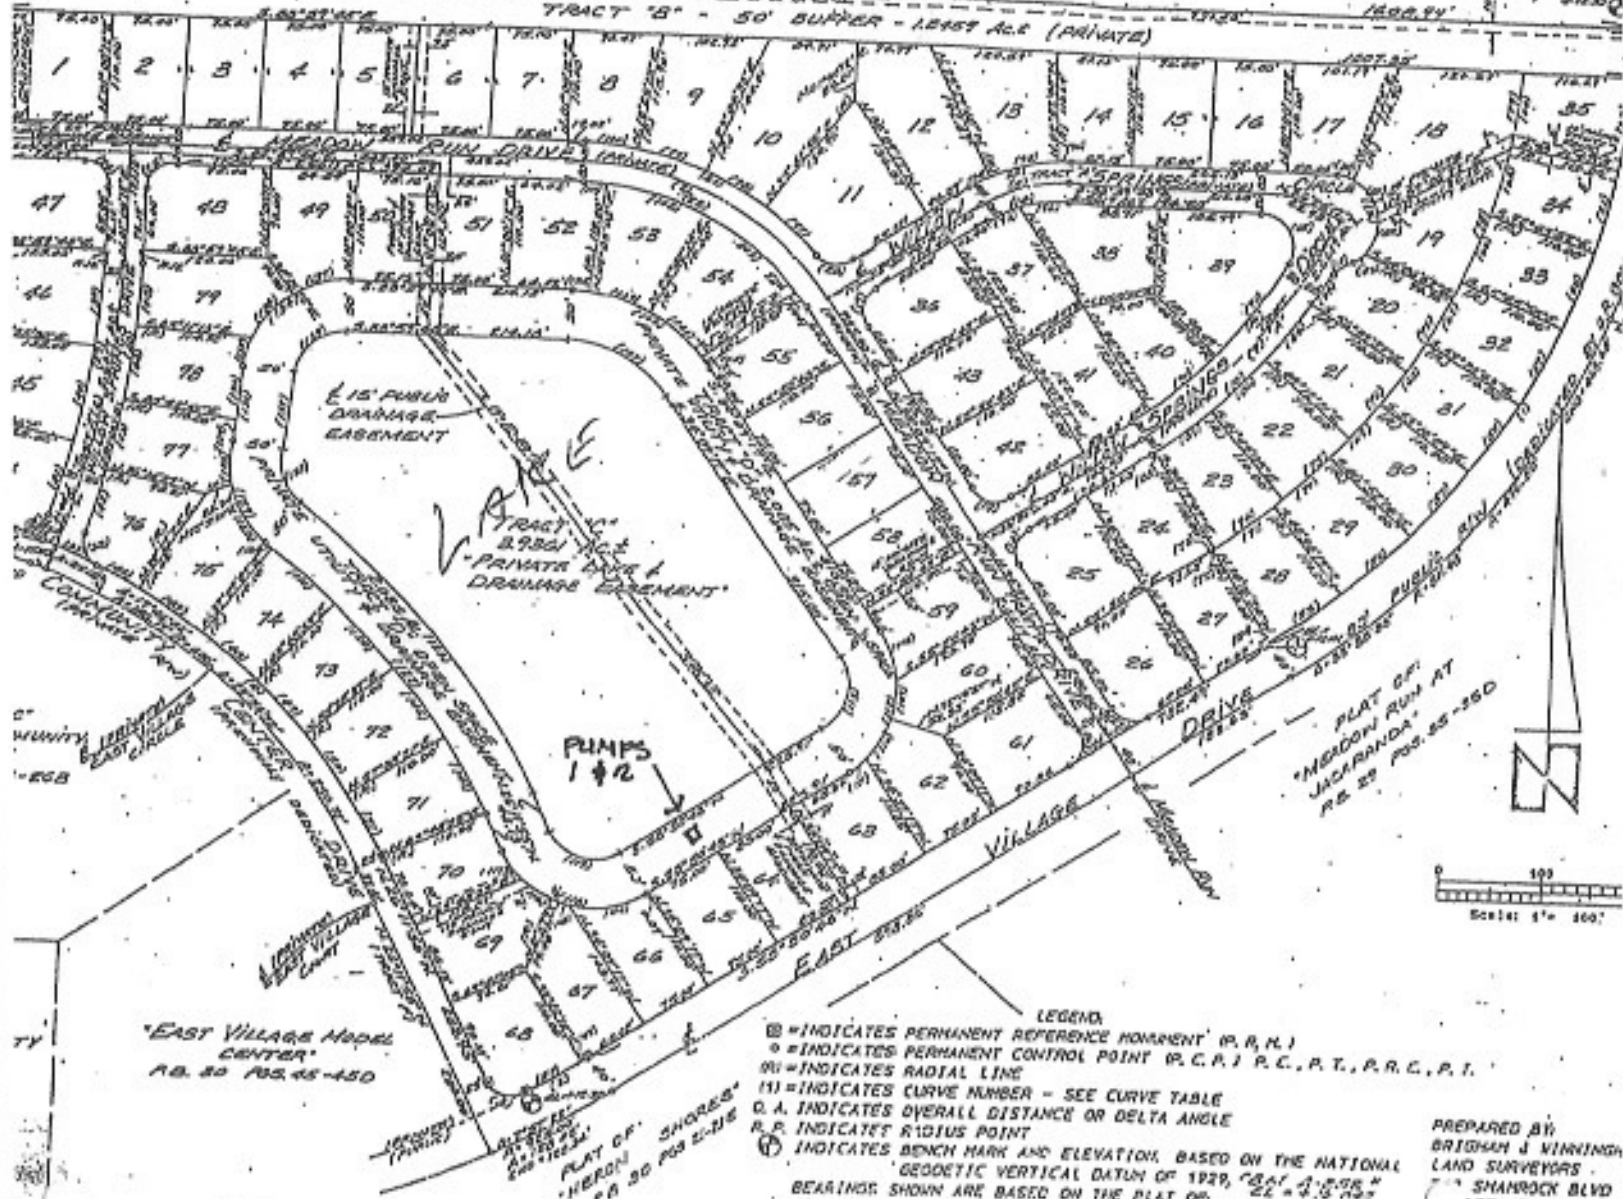

"EAST VILLAGE MODEL CENTER"
P.B. 30 PGS. 45-45D

PLAT OF "SHORES"
P.B. 30 PGS. 2-12E

PLAT OF "MERCADON RUN AT JACARANDA"
P.B. 29 PGS. 85-35D

- LEGEND
- ⊙ INDICATES PERMANENT REFERENCE MONUMENT (P. R. M.)
 - ⊛ INDICATES PERMANENT CONTROL POINT (P. C. P.) P. C. P. T. P. R. C. P. T.
 - ⊙ INDICATES RADIAL LINE
 - (1) INDICATES CURVE NUMBER - SEE CURVE TABLE
 - Δ INDICATES OVERALL DISTANCE OR DELTA ANGLE
 - R.P. INDICATES RADIUS POINT
 - ⊕ INDICATES BENCH MARK AND ELEVATION, BASED ON THE NATIONAL GEODETIC VERTICAL DATUM OF 1929, $CGD 4-858$ & $CGD 22-4-85 192$
- BEARINGS SHOWN ARE BASED ON THE PLAT OF "EAST VILLAGE COMMUNITY CENTER" P.B. 29 PGS. 26-26B

PREPARED BY
BRIGHAM J. WINNING
LAND SURVEYORS
3500 SHANROCK BLVD
TALLAHASSEE, FLORIDA 3
TEL. 813-1 495-4430